


TOPOGRAPHICAL SURVEY FOR L.R NO. 209/3006- UPPERHILL

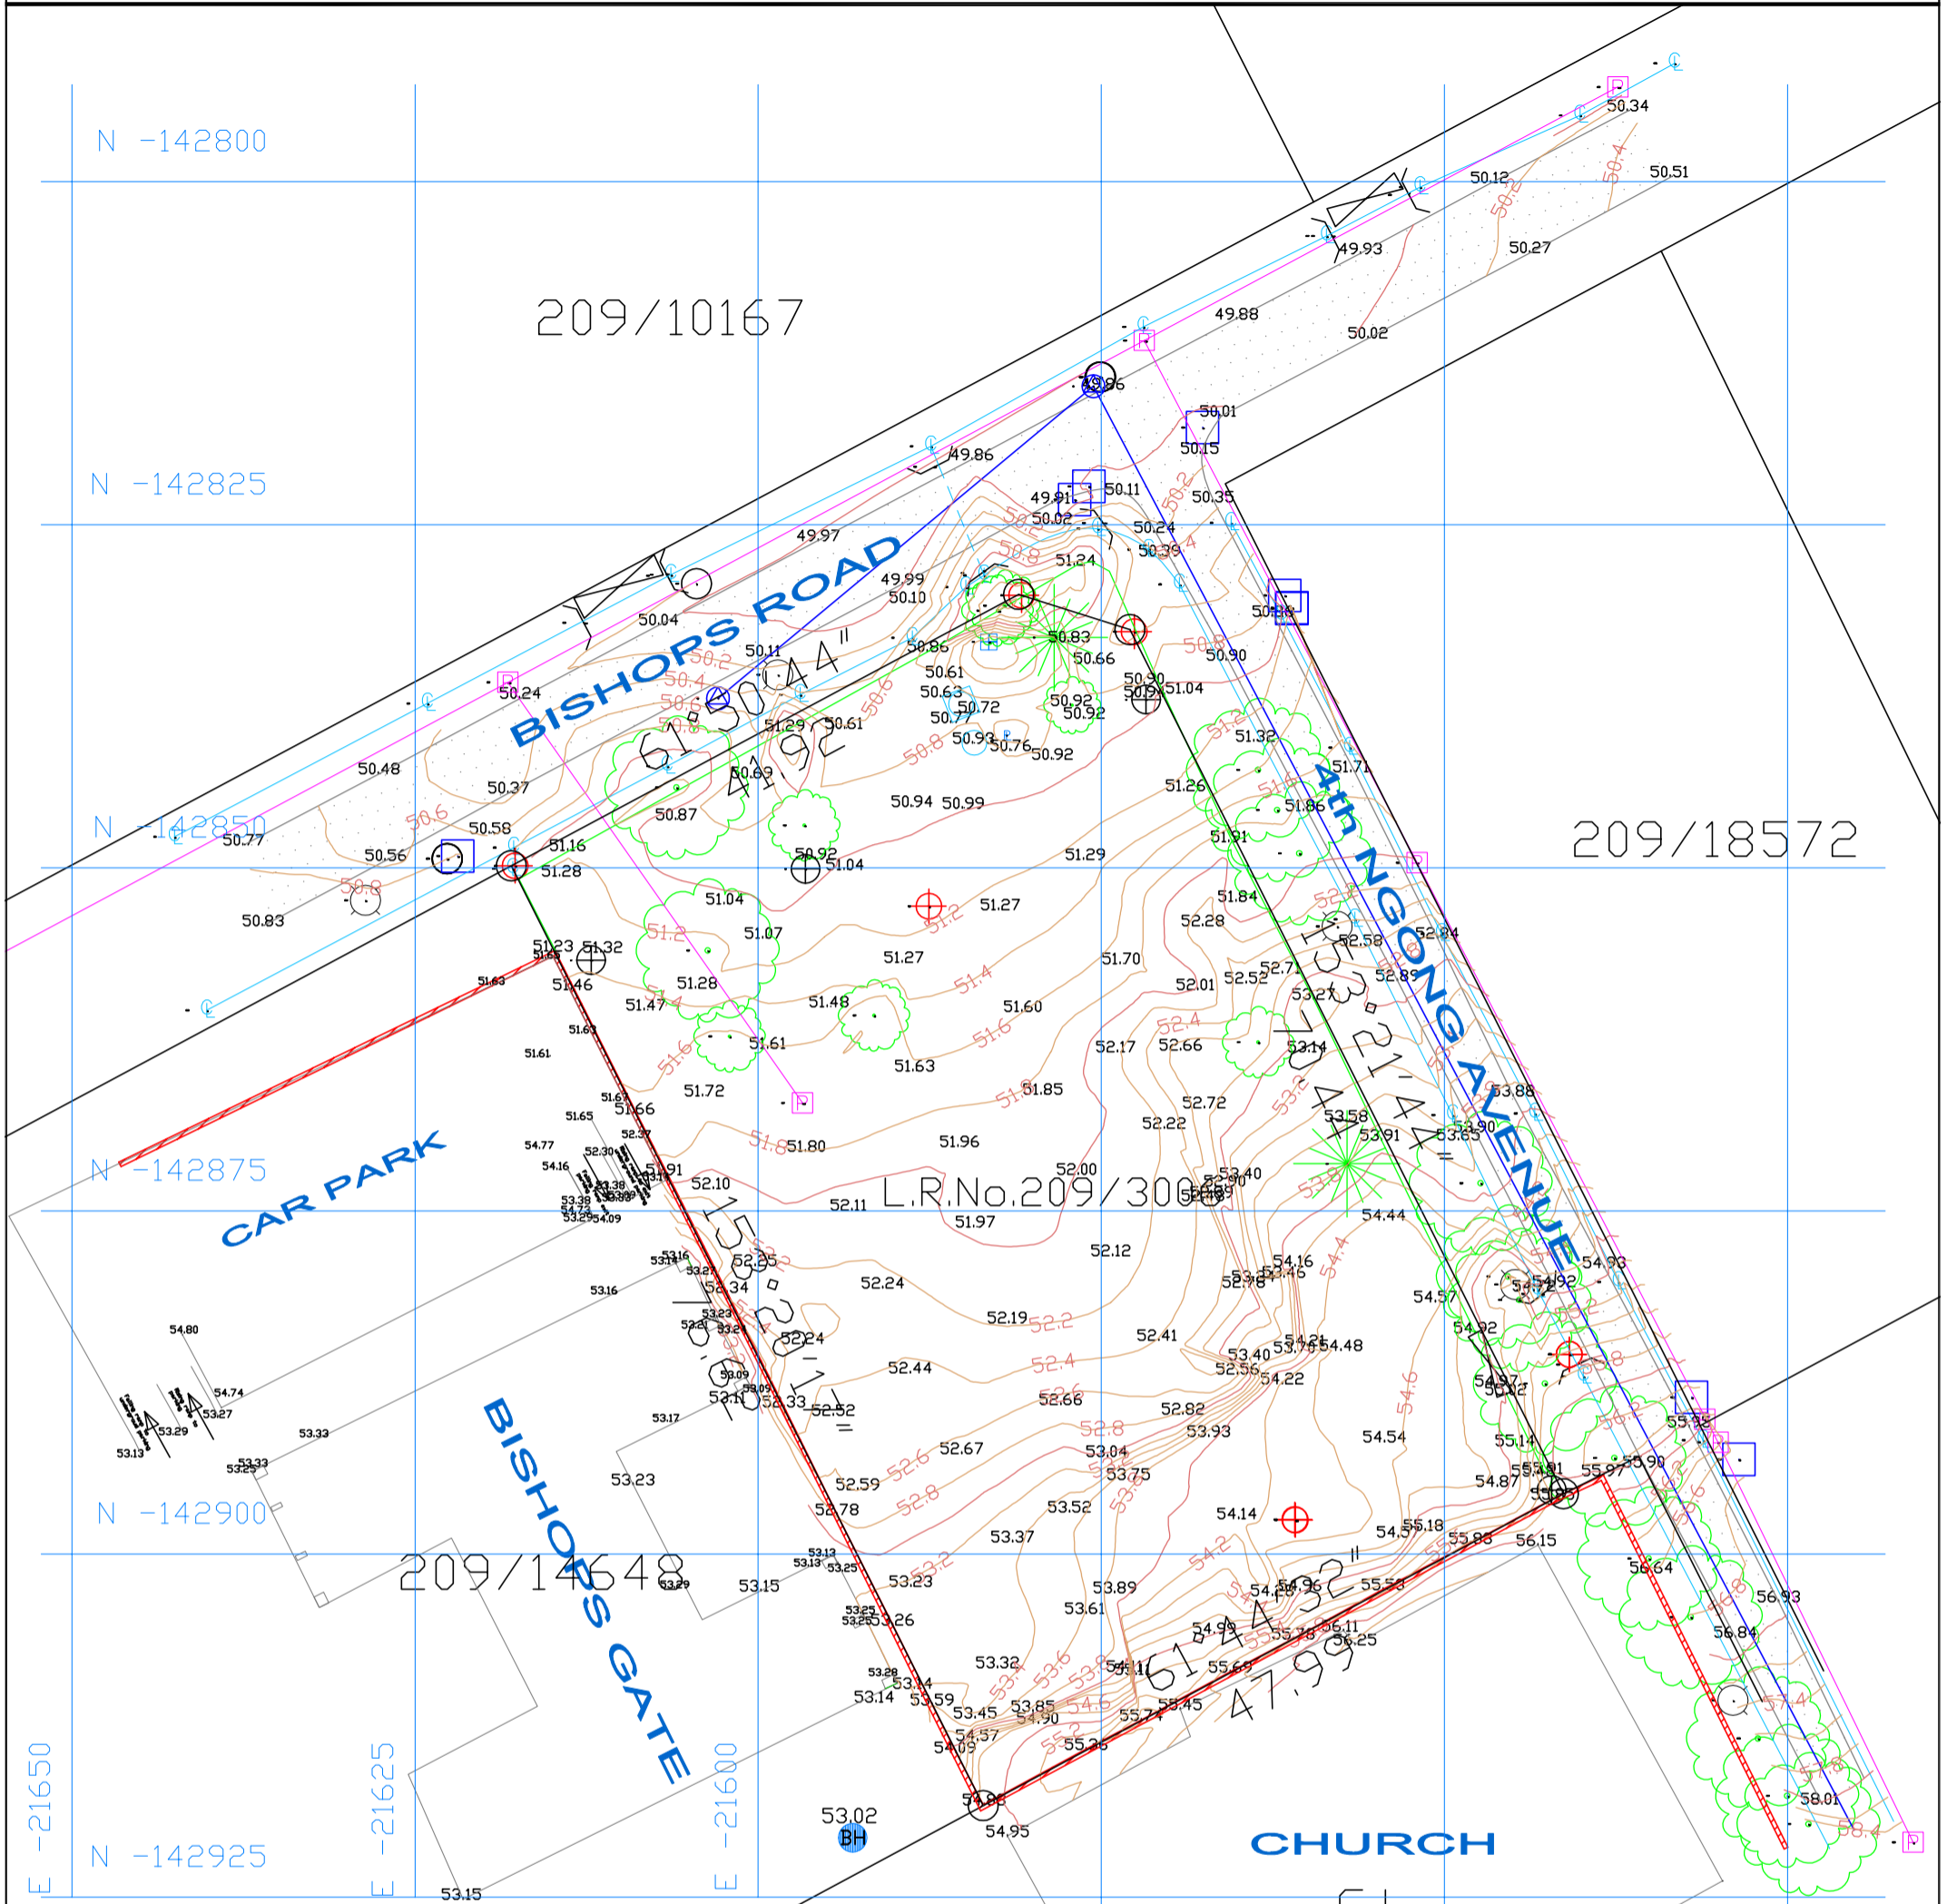

LEGEND	
	Beacon
	Control
	Fruit
	Tree
	Power post
	Power line
	contours
	contour interval
	Plan Boundary
	Gate
	Road
	Hedge
	Wall
	Water meter
	Data cable Manhole
	Street Light
	Underground Water tank
	Storm water drainage
	Sewer line
	Invert Level
	Borehole
	Culvert
	Sewer manhole
	Building plinth
	Building column

DRAWN BY: J.M.WAINAINA
 DATE: 12/11/2018
 DWG. NO: 18/53
 APP. BY: D.G.KAGU

CLIENT
 LORDSHIP AFRICA
 P.O BOX 47655-00100
 NAIROBI, KENYA

SURVEYORS
 ARDHI SURVEYS CONSULTANTS
 (Licensed Land Surveyors)
 Muthangari RD
 P.O.BOX 54102, Nairobi.
 Tel.3873624; Mobile.0722580915
 email:ardhi@ardhisurveys.co.ke

SCALE 1 : 500
 NOTES:
 TOPOGRAPHICAL SURVEY

